


# GRAND BALLROOM LEVEL 3

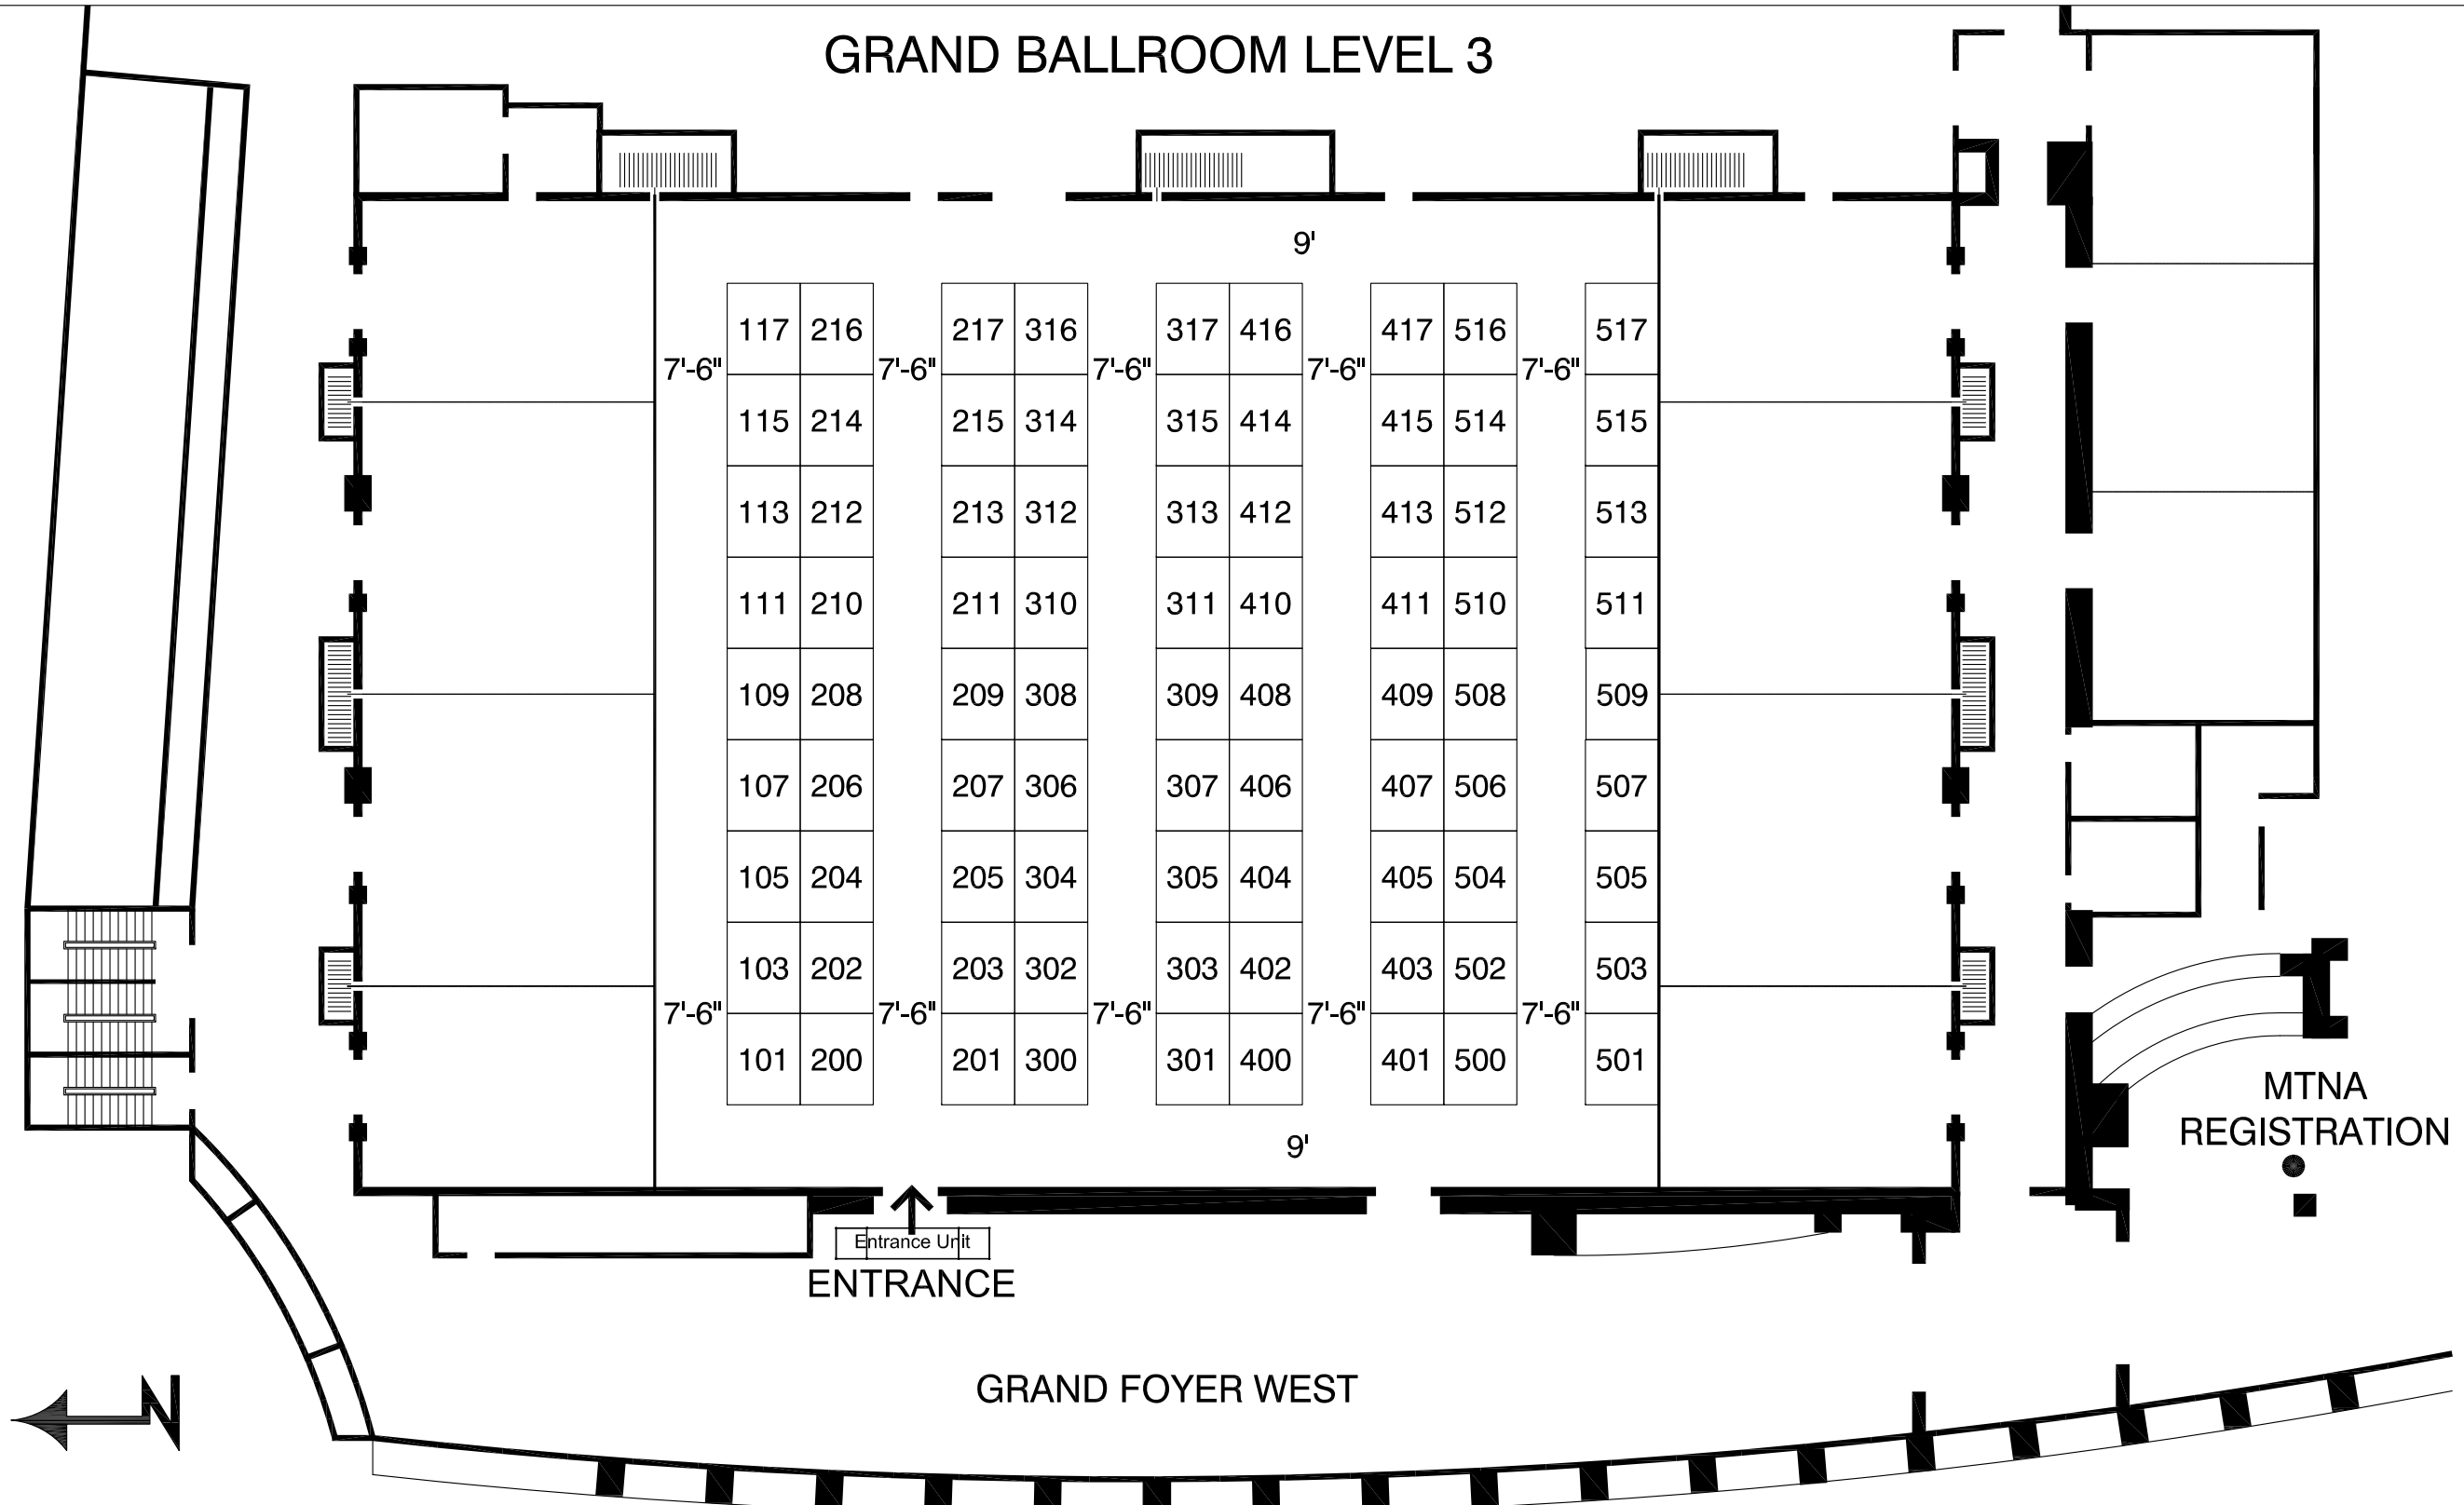


ENTRANCE

MTNA  
REGISTRATION

GRAND FOYER WEST

GRAND BALLROOM LEVEL 3

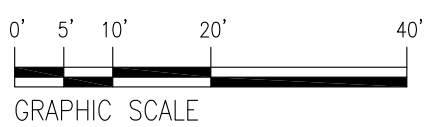

NOTE: ALL EXHIBIT BOOTHS ARE 8'DEEP x 10'WIDE.

Music Teachers National Assn.  
March 18 - 22, 2017

**fern**  
645 Linn Street  
Cincinnati, OH 45203  
ph: 513-333-7060  
fax: 513-333-7067  
D -1 6/28/16  
#1-0930-17

# MTNA 2017

Music Teachers National Assn.  
March 18 - 22, 2017  
Marriott Baltimore Waterfront Hotel  
City, State: Baltimore, MA  
Location: Grand Ballrooms Salons 5-6

Legend:  
  
Inventory as of 07/26/2016  
Dimension Qty  
8'x10' 81  
Totals: 81

AE: Henry Yellman  
Show Number: 01-0930-17  
Drawn By: Bob Koenig  
Revised: 7/26/16  
File: 0930-17\_Rev 7-26-16

Every effort has been made to ensure the accuracy of all information contained on this floor plan. However, no warranties, either expressed or implied are made with respect to this floor plan. If the location of building columns, utilities or other architectural components of the facility is a consideration in the construction of an exhibit, it is the sole responsibility of the exhibitor to physically inspect the facility to verify all dimensions and locations.

**fern**  
645 Linn Street  
Cincinnati, OH 45203  
ph: 513-333-7060  
fax: 513-333-7067